



OPTION 5 - AMENITIES CENTRE AND OLD SCHOOL BOTH RENOVATED
SCALE 1:1,250

NOTES

1. ALL LEVELS RELATIVE TO OS DATUM
2. ALL DIMENSIONS IN METRES UNLESS OTHERWISE STATED
3. MAP DATA FILES COPYRIGHT © CROWN 2013
4. ORDNANCE SURVEY LICENSE: 100048957
5. ESTIMATED DEVELOPMENT (4.5 BUILDINGS PER HECTARE)
 - 5.1. 8 No. 1 OR 2 BEDROOM COTTAGE FLATS

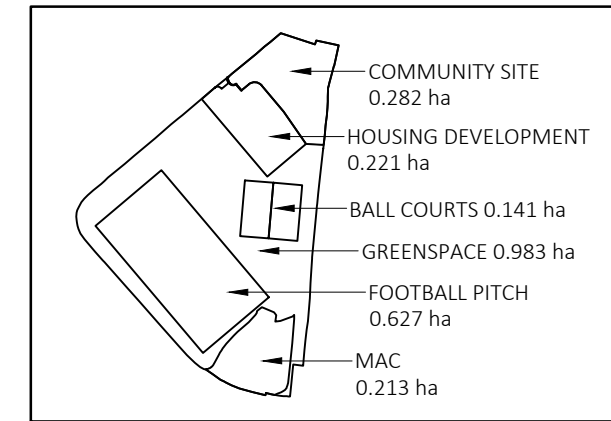

SITE LAYOUT AREAS
TOTAL AREA 2.467 ha
SCALE 1:5,000

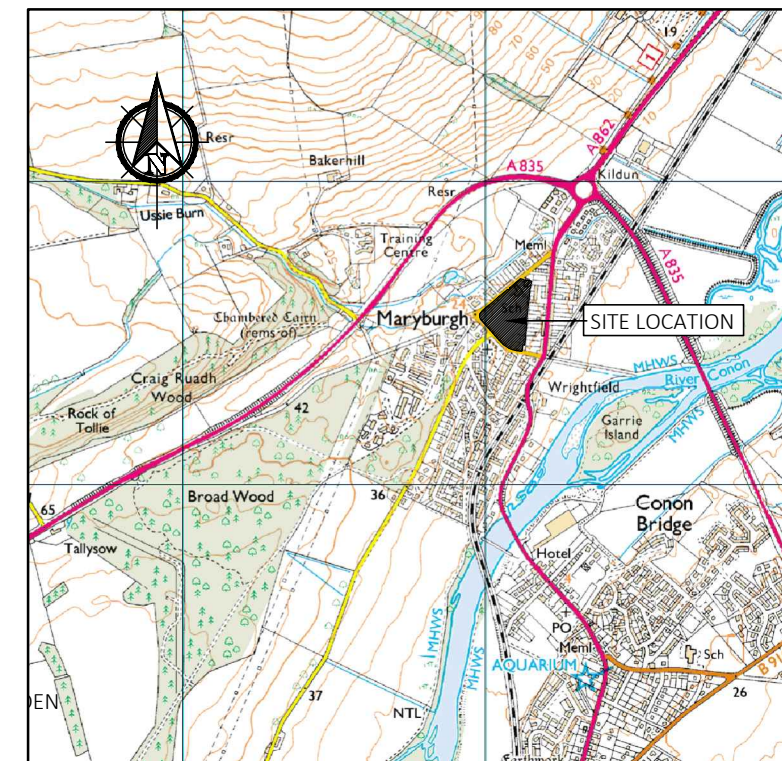

SITE LOCATION PLAN
SCALE 1:25,000

CLIENT: MARYBURGH COMMUNITY COUNCIL				PROJECT: DEVELOPMENT OF COMMUNITY LAND		SCALE: AS SHOWN	DRAWN: IDMF	CHECKED:
DIMENSIONS IN MILLIMETRES UNLESS OTHERWISE STATED				TITLE: OPTION 5 - RENOVATE BOTH BUILDINGS		DO NOT SCALE DRAWING	DATE: 09/07/2013	DATE:
COPYRIGHT © IAN DM FRASER, 2012 - 2013				MOBILE: 0755 705 0393 EMAIL: ian@idmfraser.co.uk		DRAWING No: PR004-007		REV:
REV	DATE	DRAWN	DESCRIPTION					
REVISIONS				SCIENCE ENGINEERING & TECHNOLOGY				