





OPTION 5 - AMENITIES CENTRE AND OLD SCHOOL BOTH RENOVATED  
SCALE 1:1,000

NOTES

1. ALL LEVELS RELATIVE TO OS DATUM
2. ALL DIMENSIONS IN METRES UNLESS OTHERWISE STATED
3. MAP DATA FILES COPYRIGHT © CROWN 2013
4. ORDNANCE SURVEY LICENSE: 100048957
5. ESTIMATED DEVELOPMENT (47 BUILDINGS PER HECTARE)
  - 5.1. 14 No. 1 OR 2 BEDROOM SEMI-DETACHED COTTAGES
6. SEE ARCHITECTS DRAWING REF: P219.13.02 PLAN C FOR DETAILS OF RENOVATIONS TO COMMUNITY CENTRE

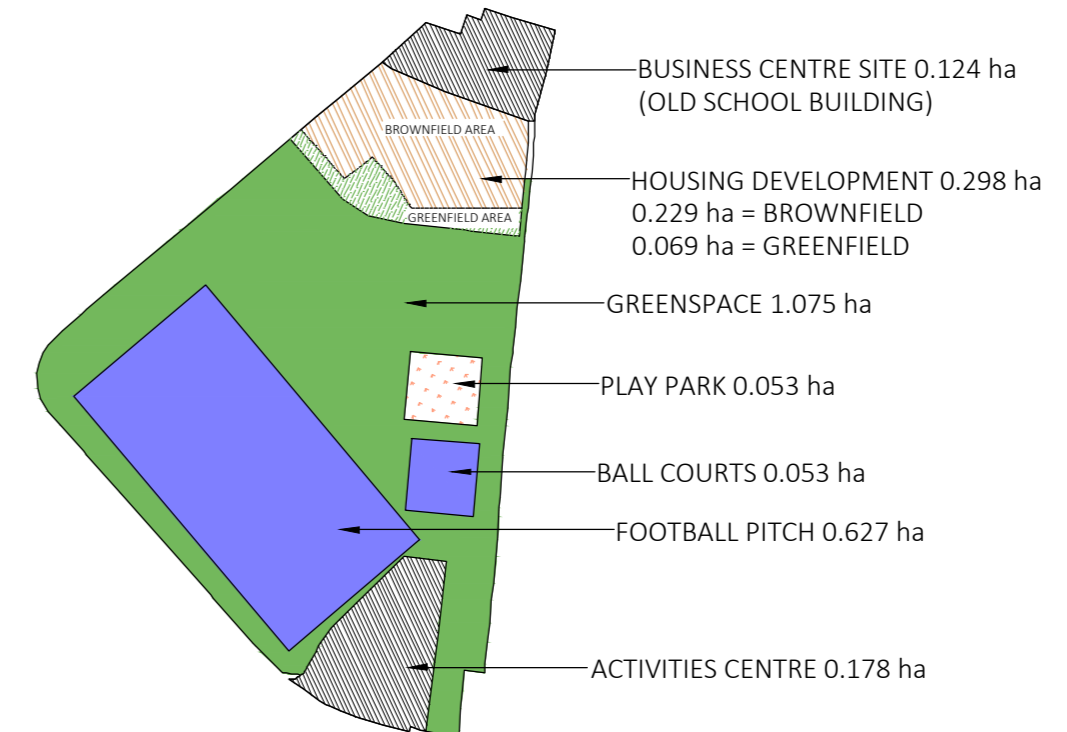

SITE LAYOUT AREAS  
TOTAL AREA 2.409 ha  
SCALE 1:2,500

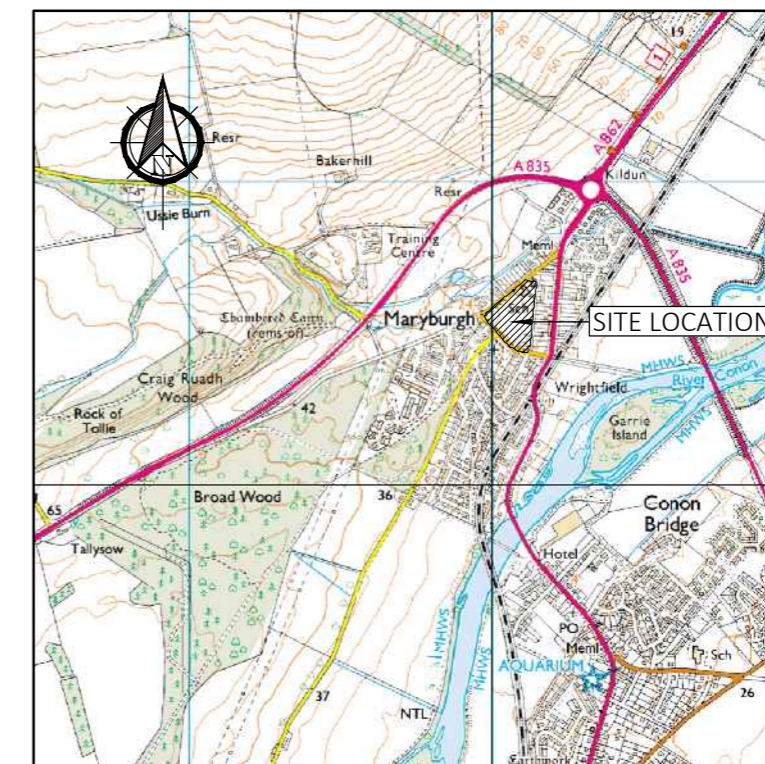

SITE LOCATION PLAN  
SCALE 1:25,000

REV	DATE	DRAWN	CHKD	APPVD	DESCRIPTION
C	02/10/2013	IDMF	SHF		ALL ABILITY FOOTPATH ADDED
B	23/09/2013	IDMF	SHF		HOUSING DENSITY INCREASED - SHEET 2 ADDED
A	09/08/2013	IDMF	SHF		SHEET SIZE CHANGED FROM A3 TO A2

PROJECTION		CATEGORY	PRE-PLANNING	QTY	N/A
DIMENSIONS ARE IN MILLIMETRES UNLESS OTHERWISE STATED CENTRES OF DRILLED HOLES TO BE ± 0.25 DIMENSIONS TO ONE DECIMAL POINT ± 0.8 DIMENSIONS TO TWO DECIMAL POINTS ± 0.08					
THIS IS A CAD PRODUCED DRAWING AND IS NOT TO BE CHANGED MANUALLY					
IAN FRASER RETAINS THE COPYRIGHT ON THIS DRAWING AND IT MAY NOT BE REPRODUCED OR USED WITHOUT THE WRITTEN PERMISSION OF IAN FRASER T/A IDMFRASER.CO.UK					
COPYRIGHT © IAN DM FRASER, 2012 - 2013					

DRAWN	IDMF	CLIENT	MARYBURGH COMMUNITY COUNCIL
DATE	09 JULY 2013	PROJECT	DEVELOPMENT OF COMMUNITY LAND
SCALE	AS SHOWN	TITLE	OPTION 5 - RENOVATE BOTH BUILDINGS
CHECKED	SHF 09/07		
APPROVED			
	INITIALS	DATE	

PROJECT NO	DRAWING NO	SHEET NO	REV
PR004	007	1 OF 2	C

**A2** DRAWING SHT

**IDMFRASER.CO.UK**  
SCIENCE ENGINEERING & TECHNOLOGY

BIRCH DRIVE, MARYBURGH, BY DINGWALL,  
ROSS-SHIRE, SCOTLAND, IV7 8ES  
MOBILE: 0755 705 0393  
WEB: www.idmfraser.co.uk  
EMAIL: ian@idmfraser.co.uk

02/10/2013 14:09:07